





Poole & Co
architects

2 NORTH 20TH STREET BIRMINGHAM, AL 35203
PHONE: (205) 326-2206 FAX: (205) 326-2201

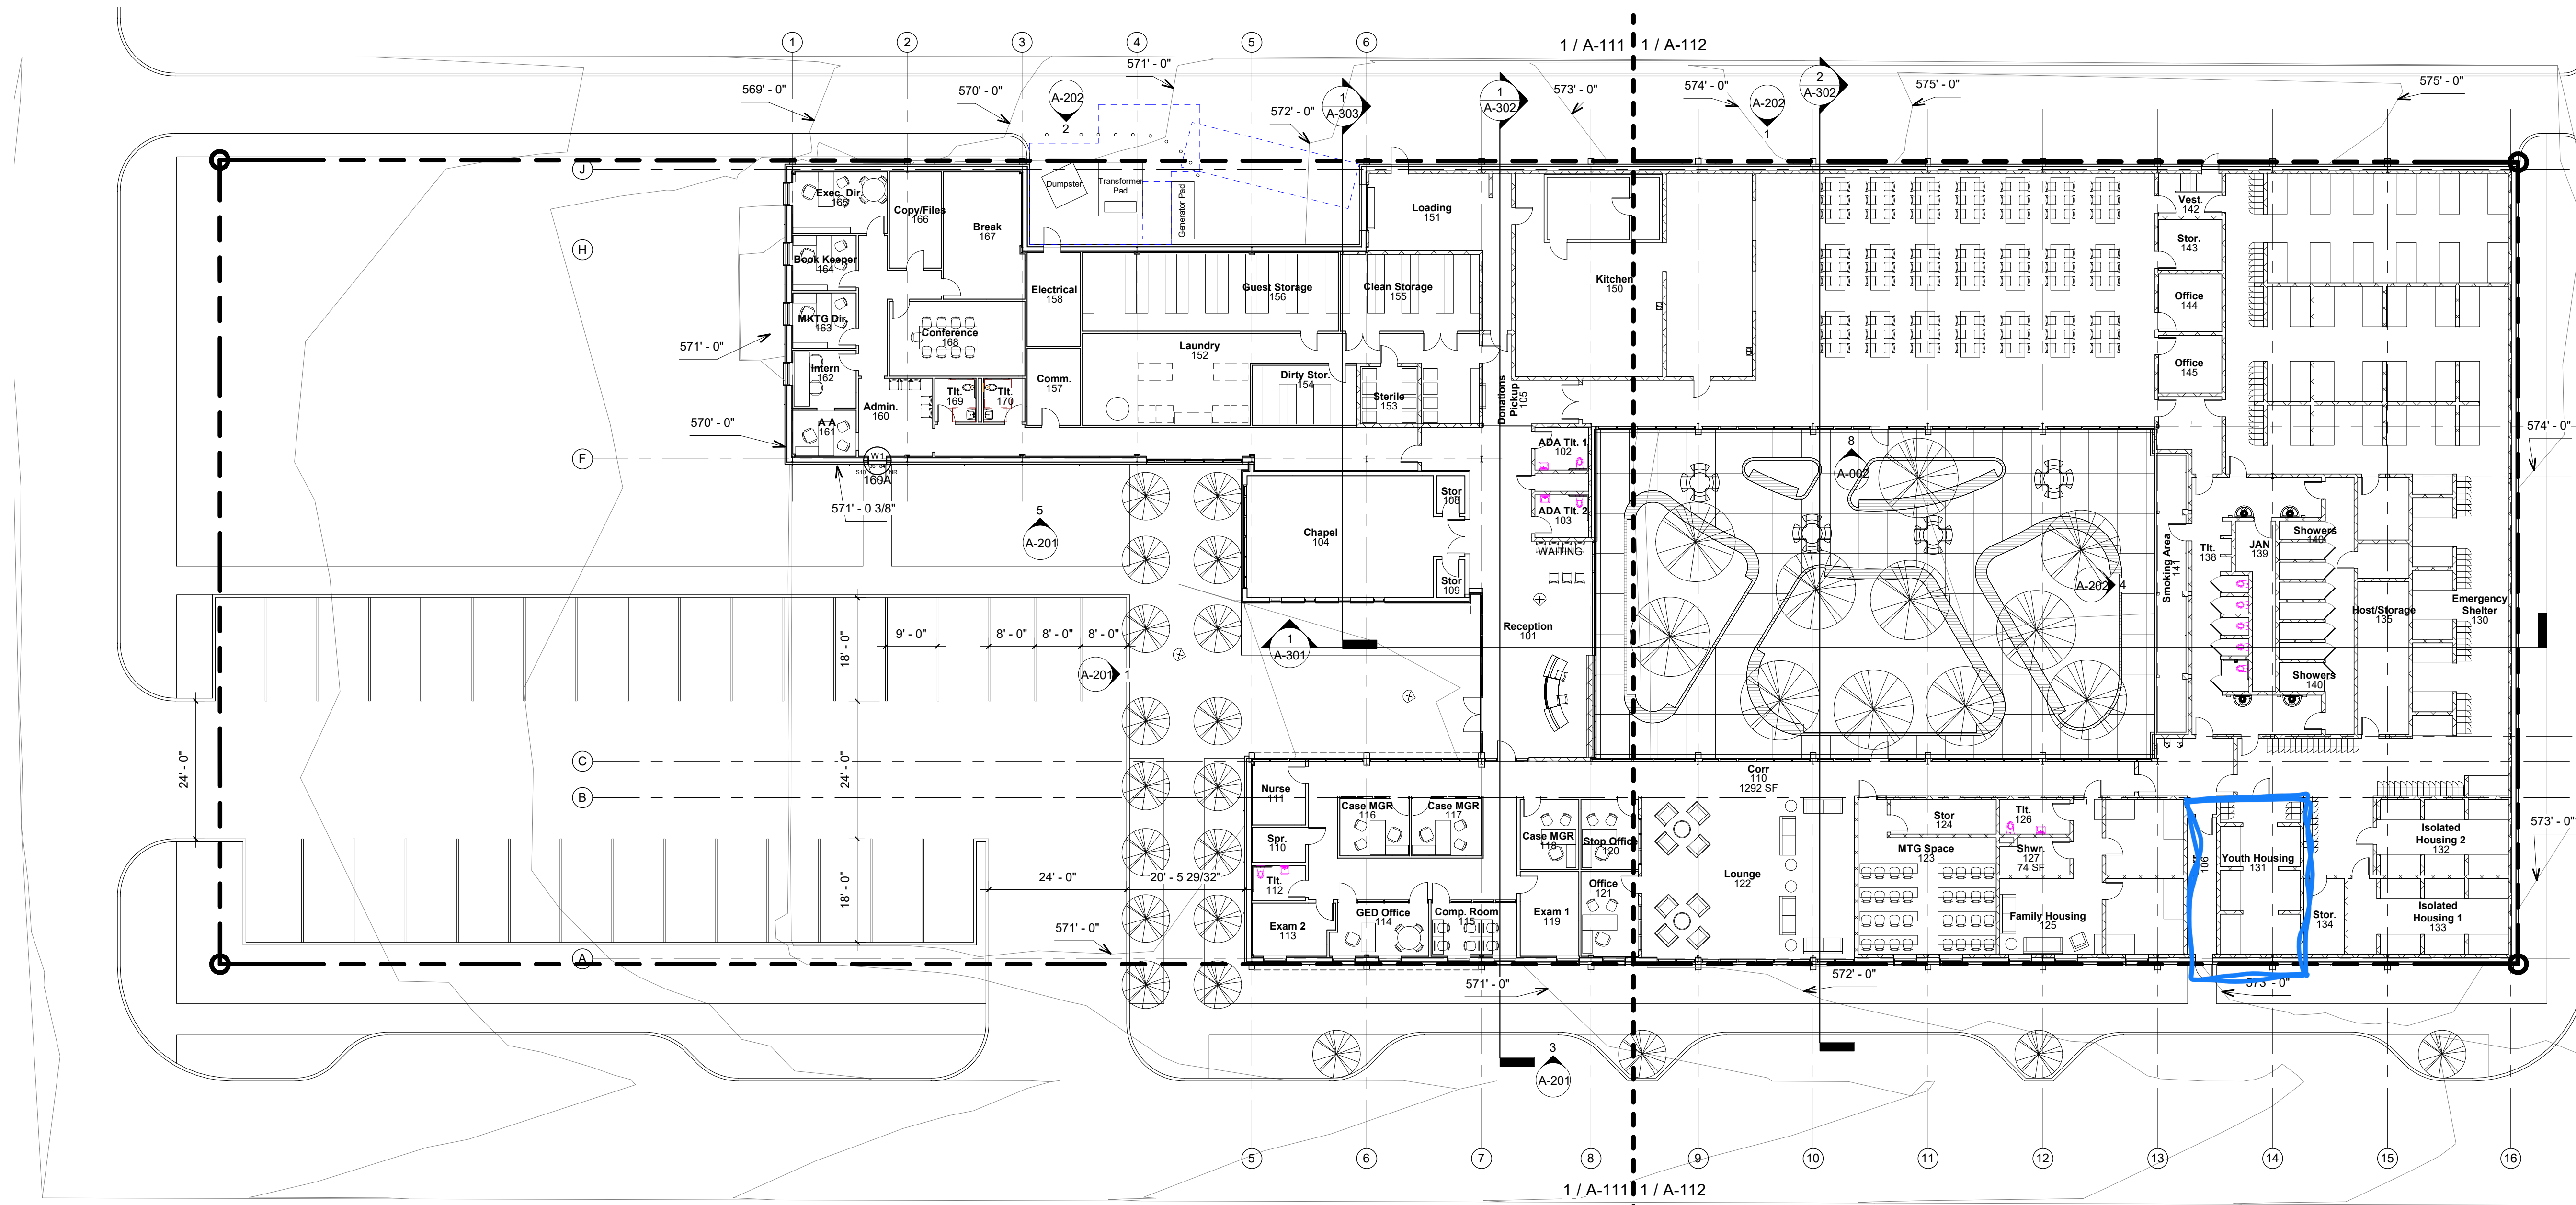

A7 Composite First Floor Plan Lvl 1
1/16" = 1'-0"

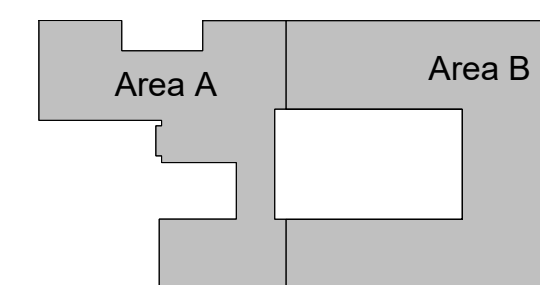

KEY PLAN

DATES
50% Design Documents 8/15/2018

DRAWING
Composite Floor Plan

PROJECT
P&C: 1816

FIREHOUSE
SHELTER


Birmingham, AL
SHEET

A-110



Poole & Co
architects


2 NORTH 20TH STREET BIRMINGHAM, AL 35203
PHONE: (205) 326-2206 FAX: (205) 326-2201

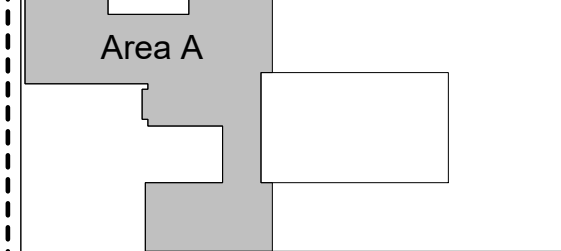

KEY PLAN

General Plan Notes

1. Dimensions for interior walls to finish face, U.N.O.
2. All interior CMU walls F81 non acoustical, U.N.O.

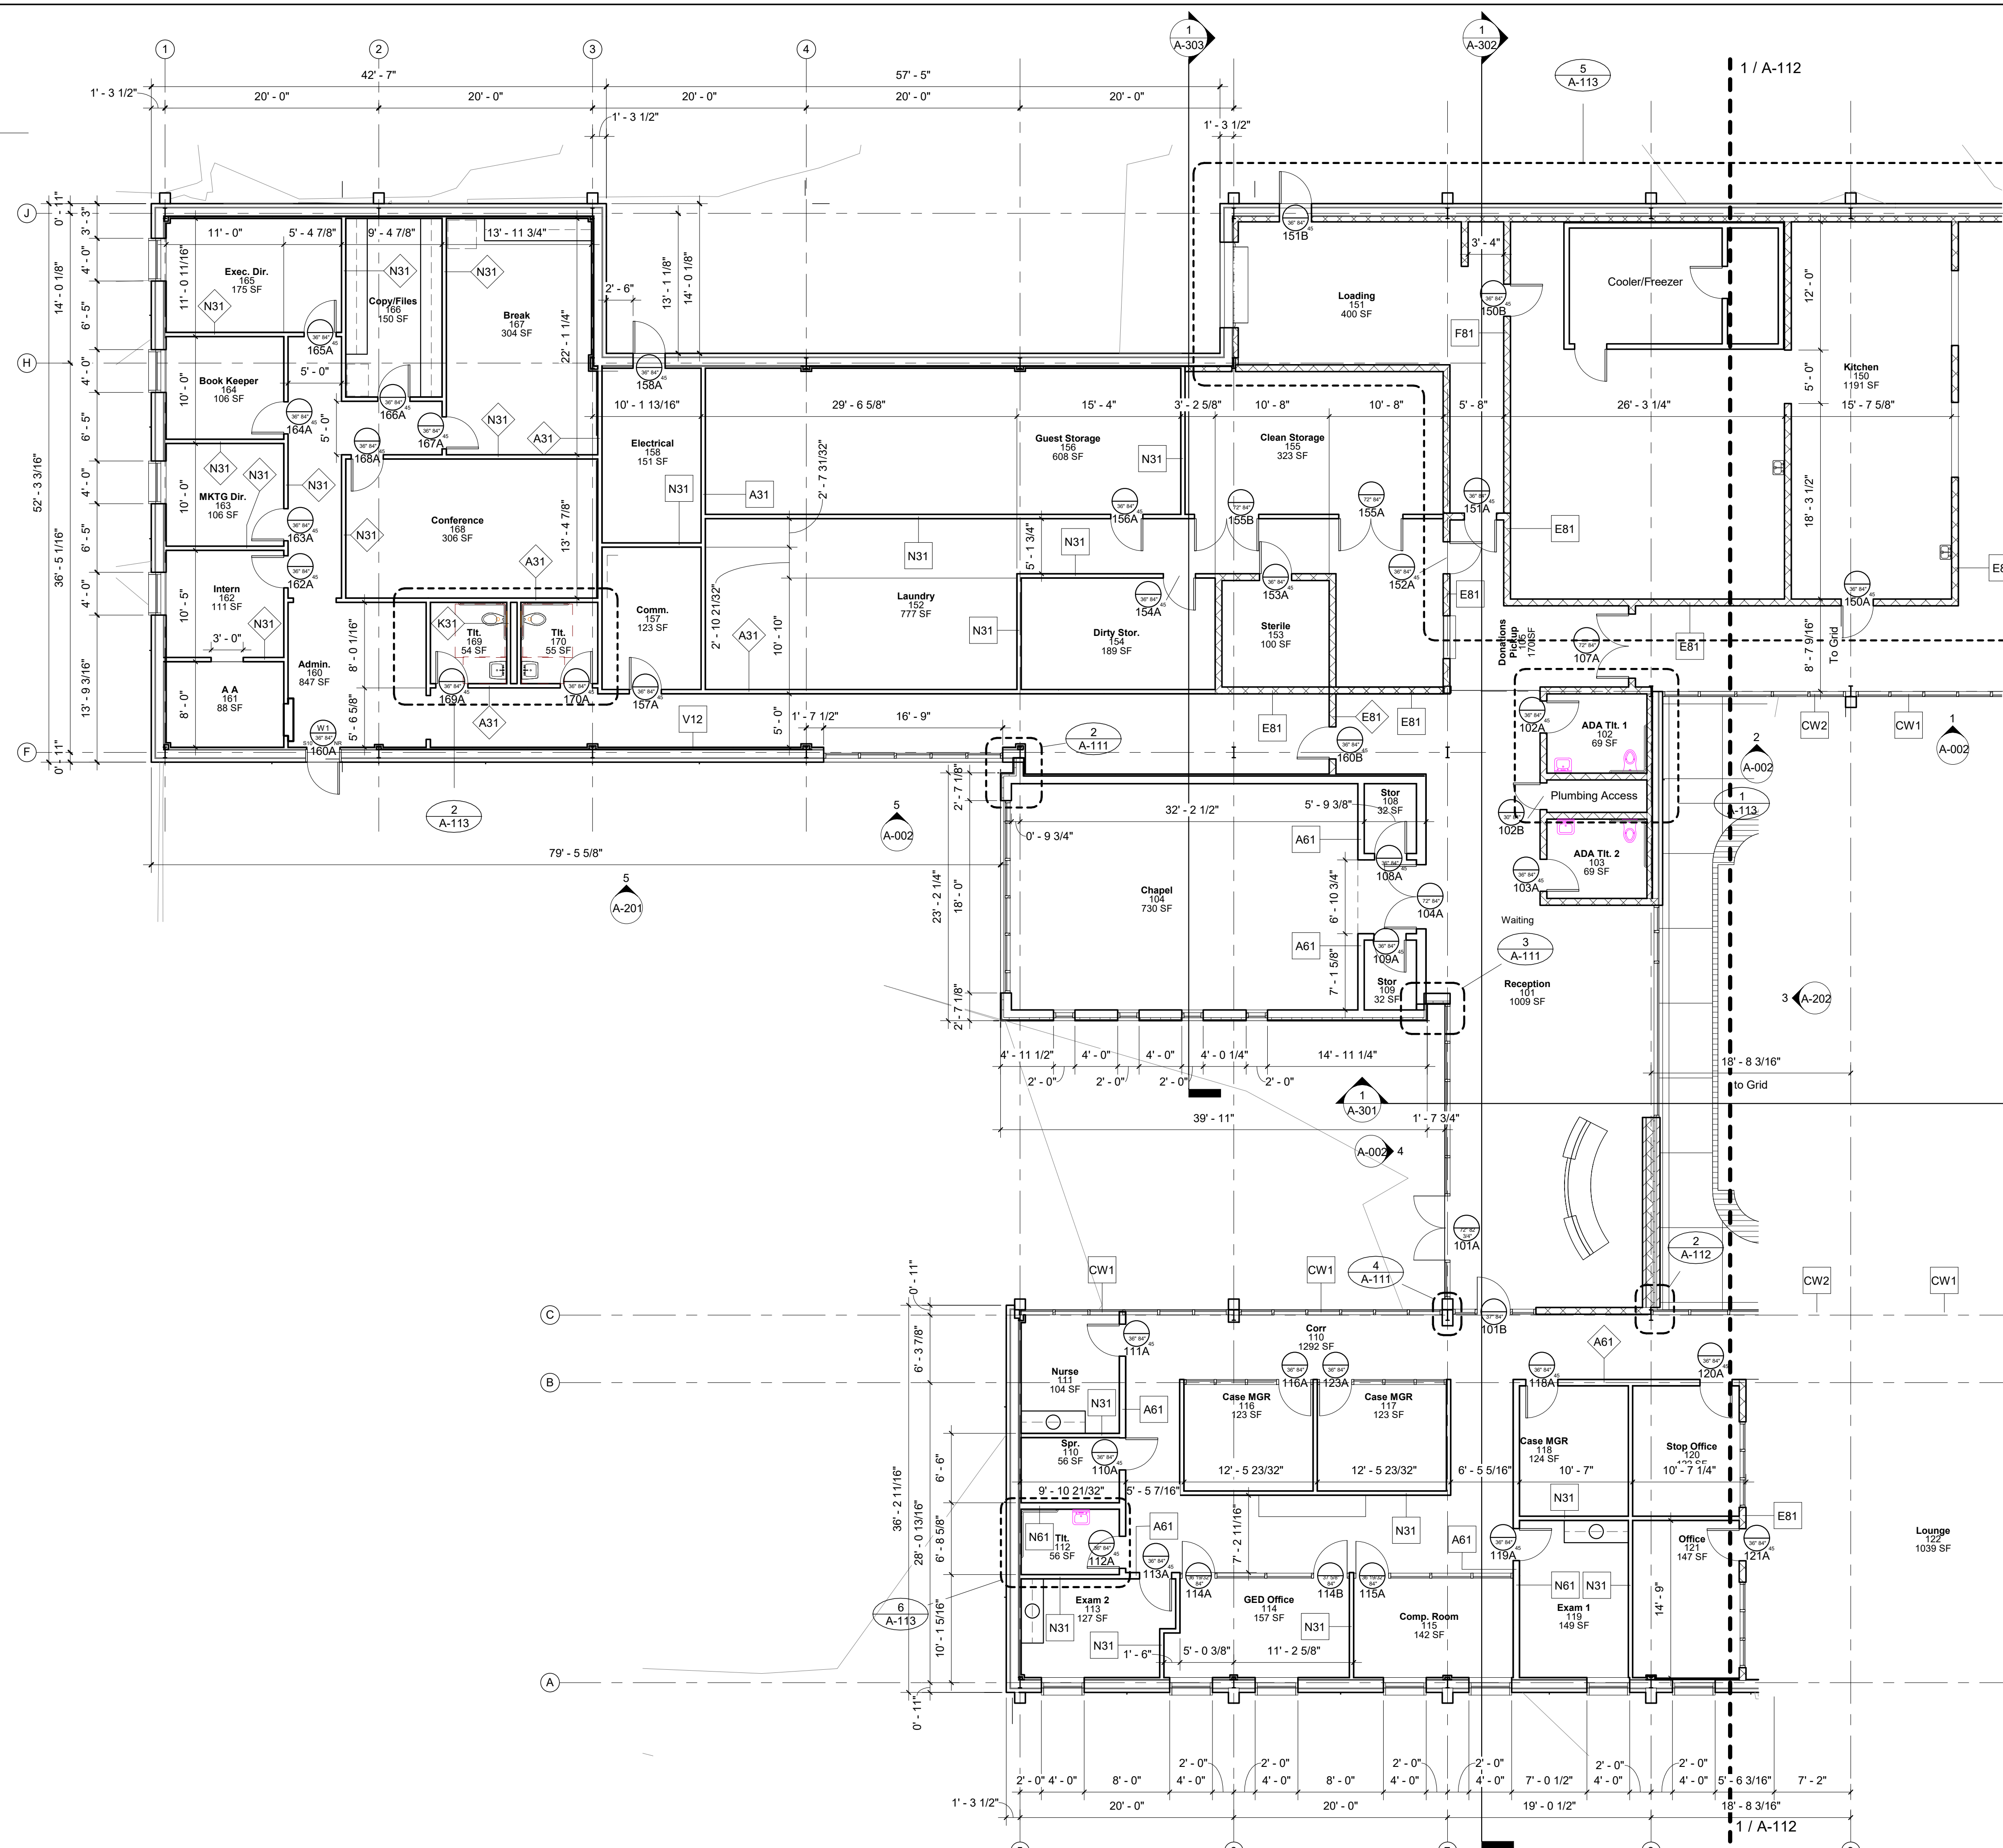

2 Med. Plan 1
1" = 1'-0"

3 Med. Plan 2
1" = 1'-0"

4 Entry Corner
1" = 1'-0"

1 First Floor Plan Area A Lvl 1
1/8" = 1'-0"

DATES
50% Design Documents 8/15/2018

DRAWING
Floor Plans

PROJECT
P&C: 1816

FIREHOUSE
SHELTER

Birmingham, AL


SHEET

A-111



Poole & Co
architects

2 NORTH 20TH STREET BIRMINGHAM, AL 35203
PHONE: (205) 326-2206 FAX: (205) 326-2201

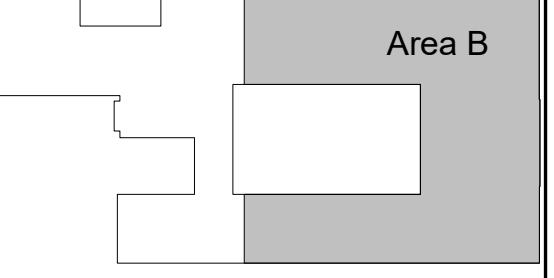

KEY PLAN

General Plan Notes
1. Dimensions for interior walls to finish face, U.N.O.
2. All interior CMU walls F81 non acoustical, U.N.O.

DATES
50% Design Documents 8/15/2018


DRAWING
Floor Plans

PROJECT
P&C: 1816

FIREHOUSE SHELTER

Birmingham, AL
SHEET

A-112

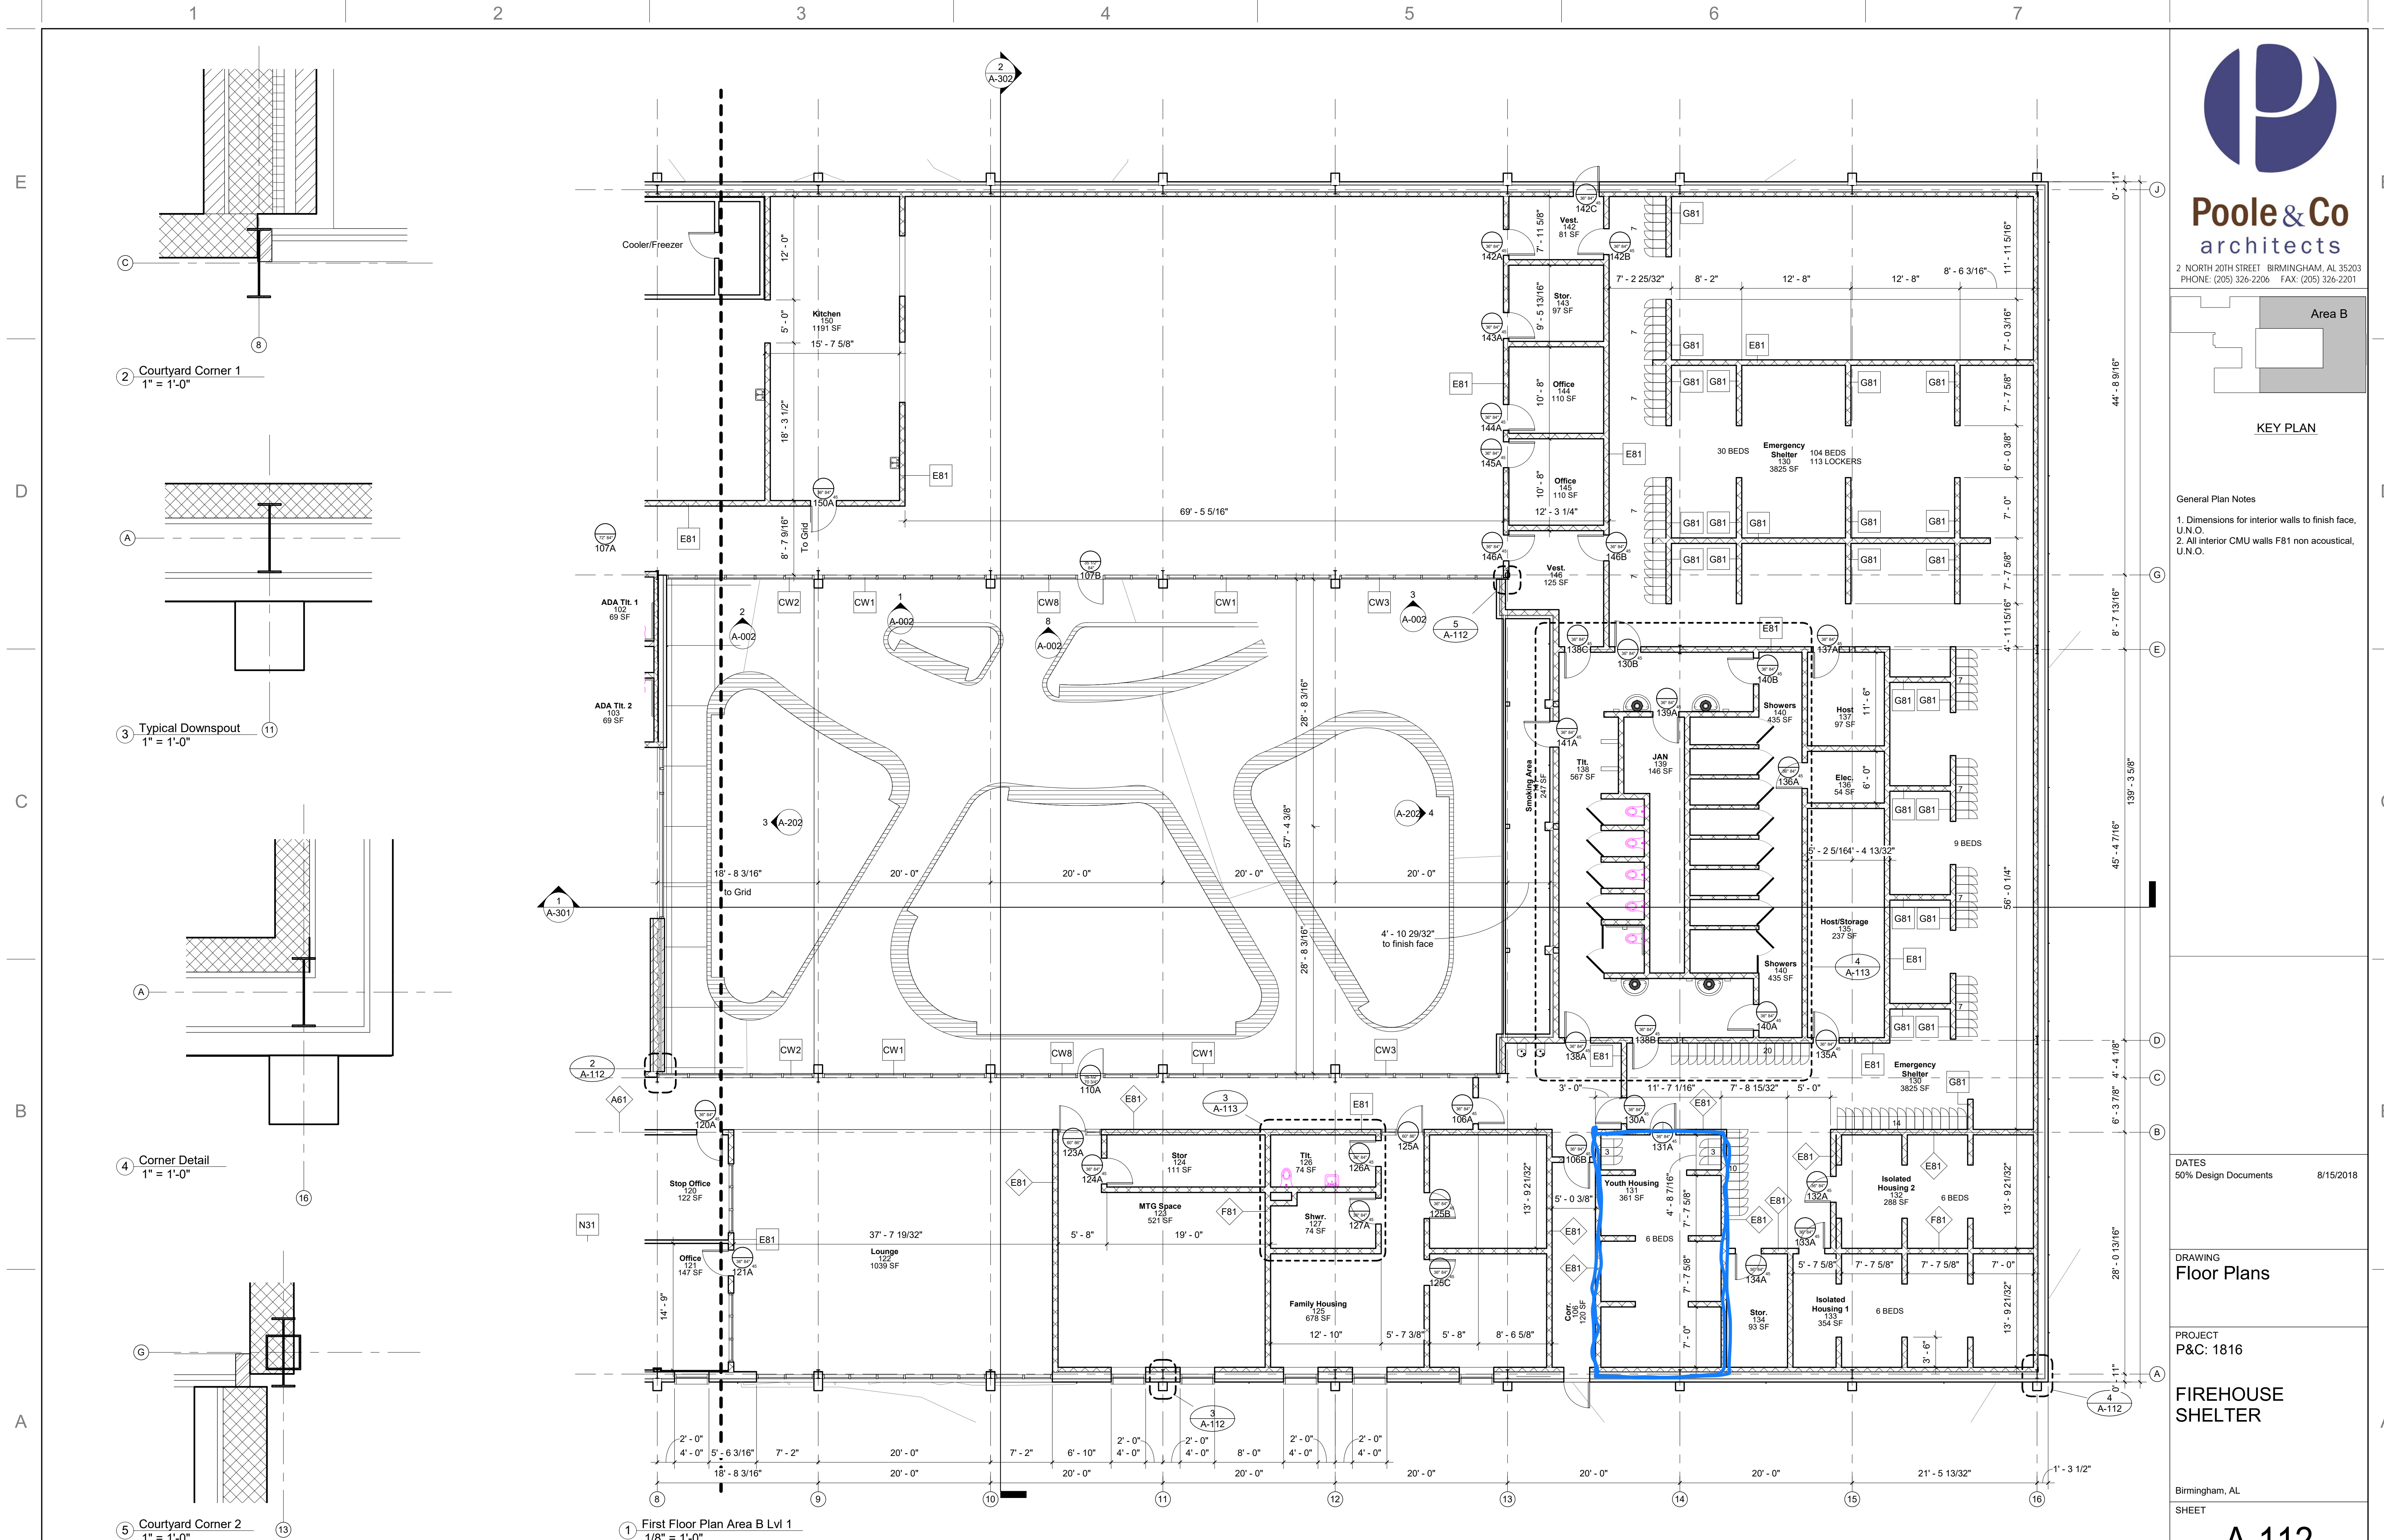

2 Courtyard Corner 1
1" = 1'-0"

3 Typical Downspout
1" = 1'-0"

4 Corner Detail
1" = 1'-0"


5 Courtyard Corner 2
1" = 1'-0"

1 First Floor Plan Area B Lvl 1
1/8" = 1'-0"




Poole & Co
architects


2 NORTH 20TH STREET BIRMINGHAM, AL 35203
PHONE: (205) 326-2206 FAX: (205) 326-2201

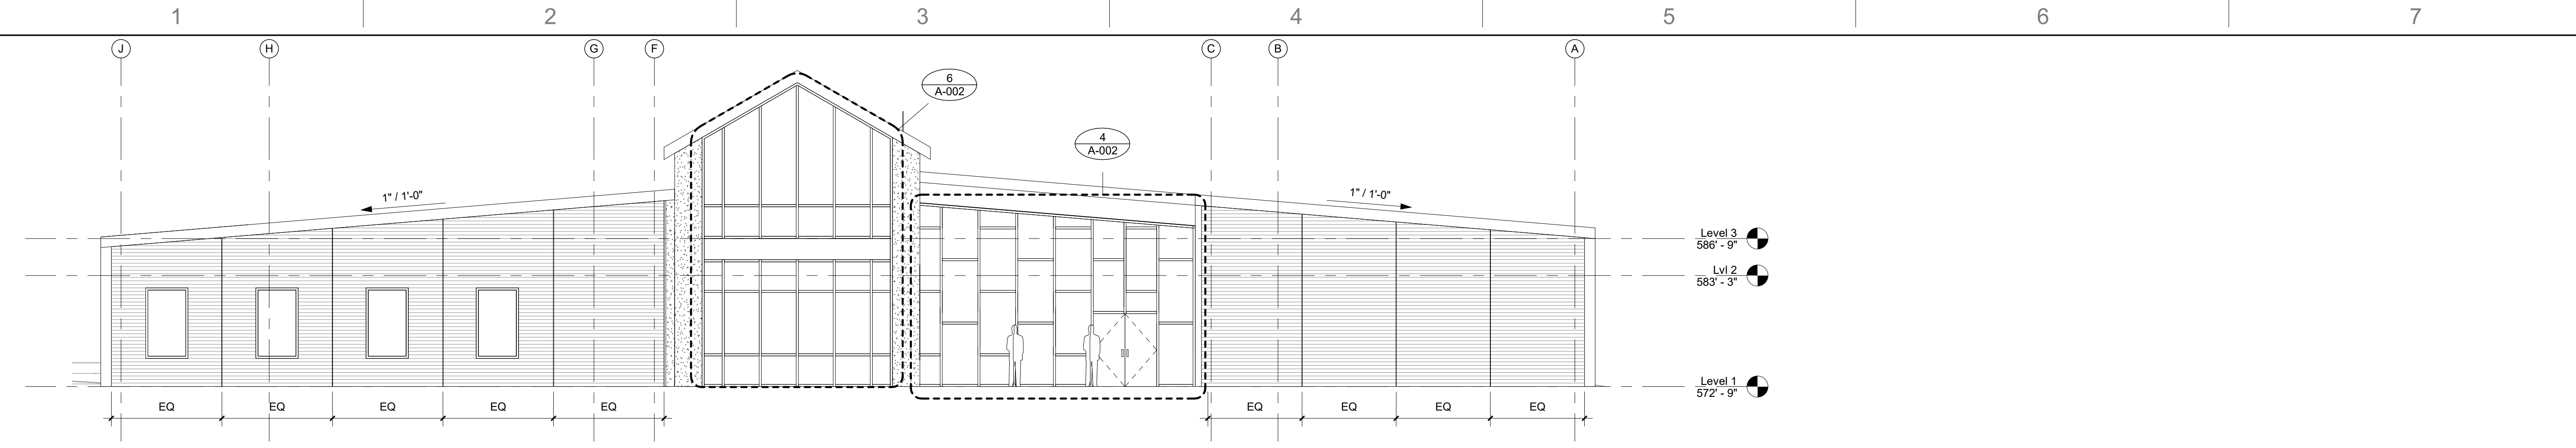


1 West Elevation
1/8" = 1'-0"

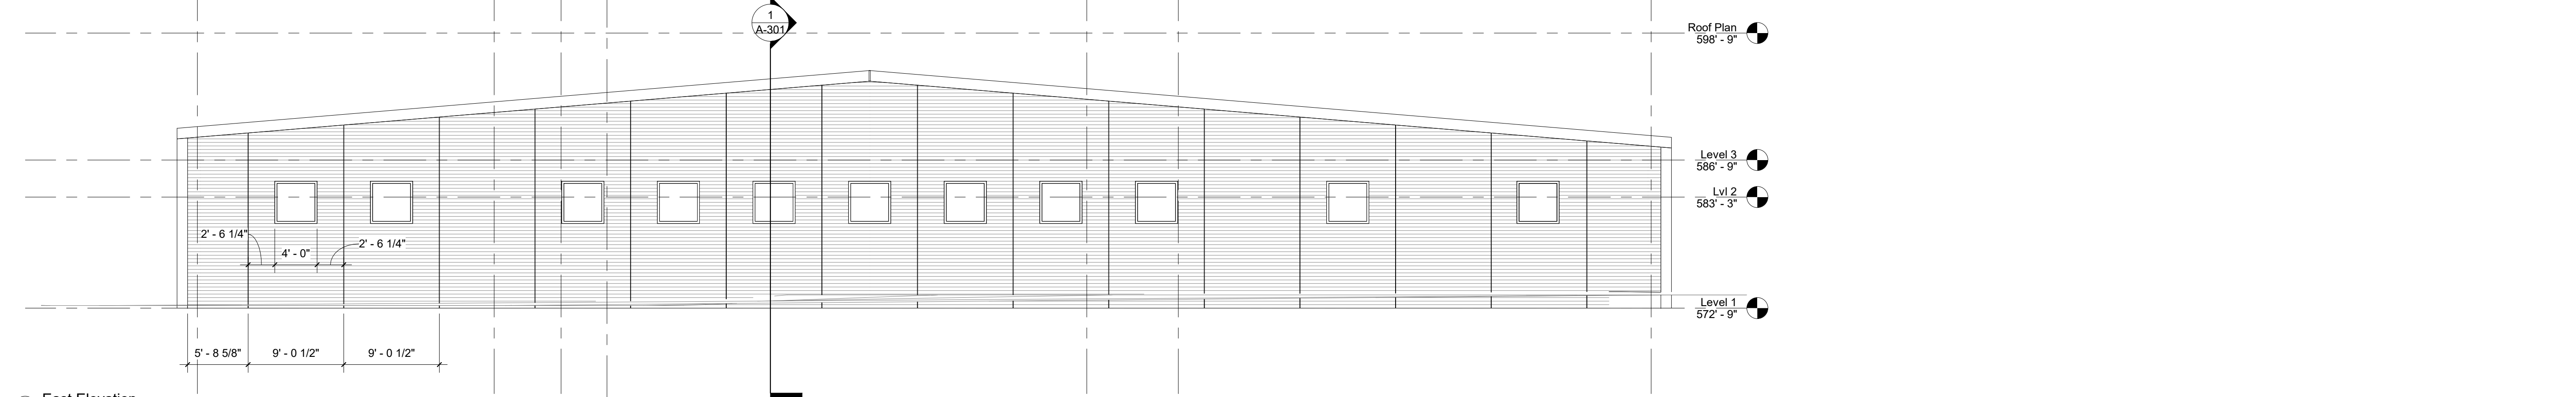

2 East Elevation
1/8" = 1'-0"

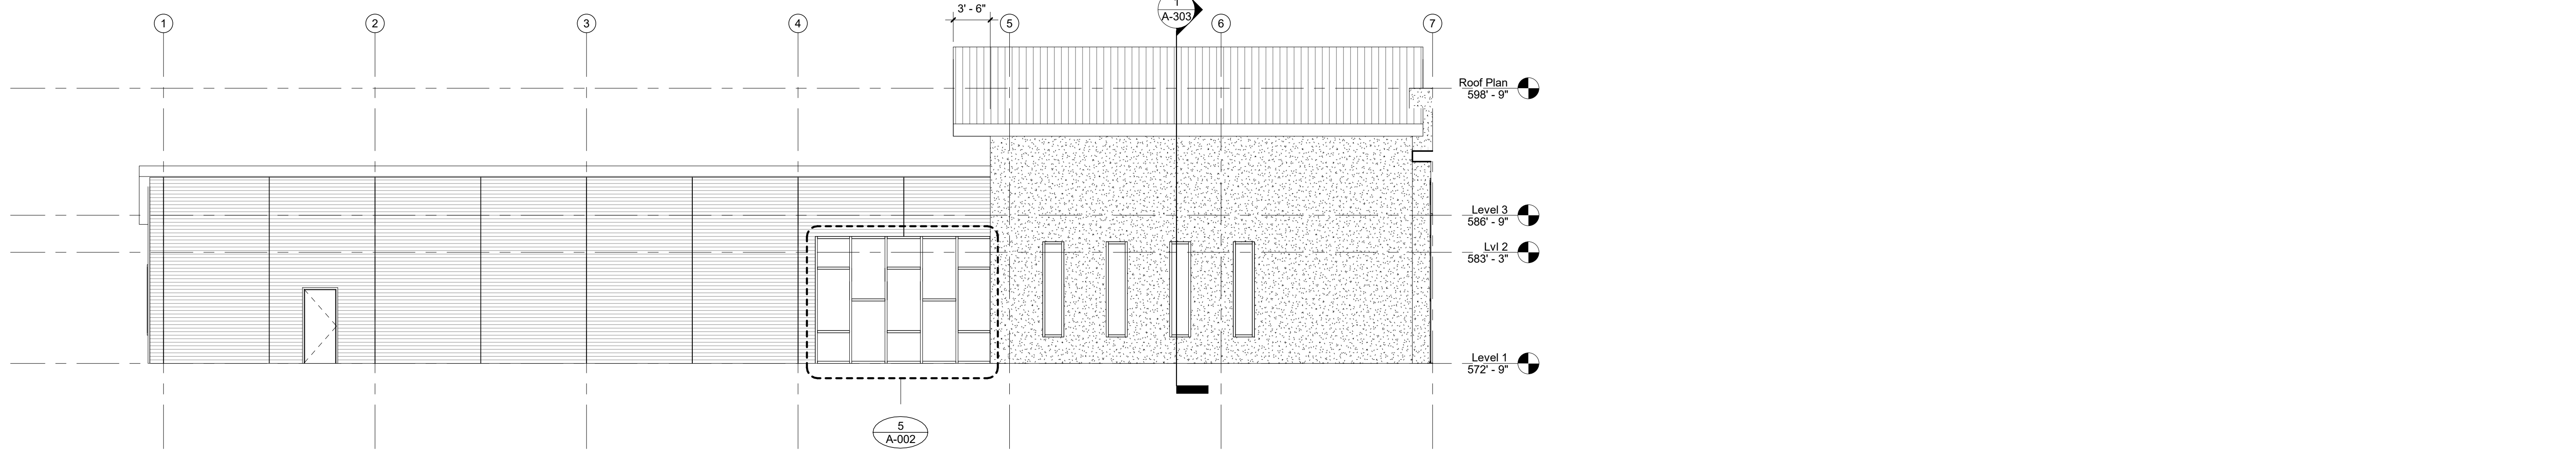

5 South Elevation 2
1/8" = 1'-0"

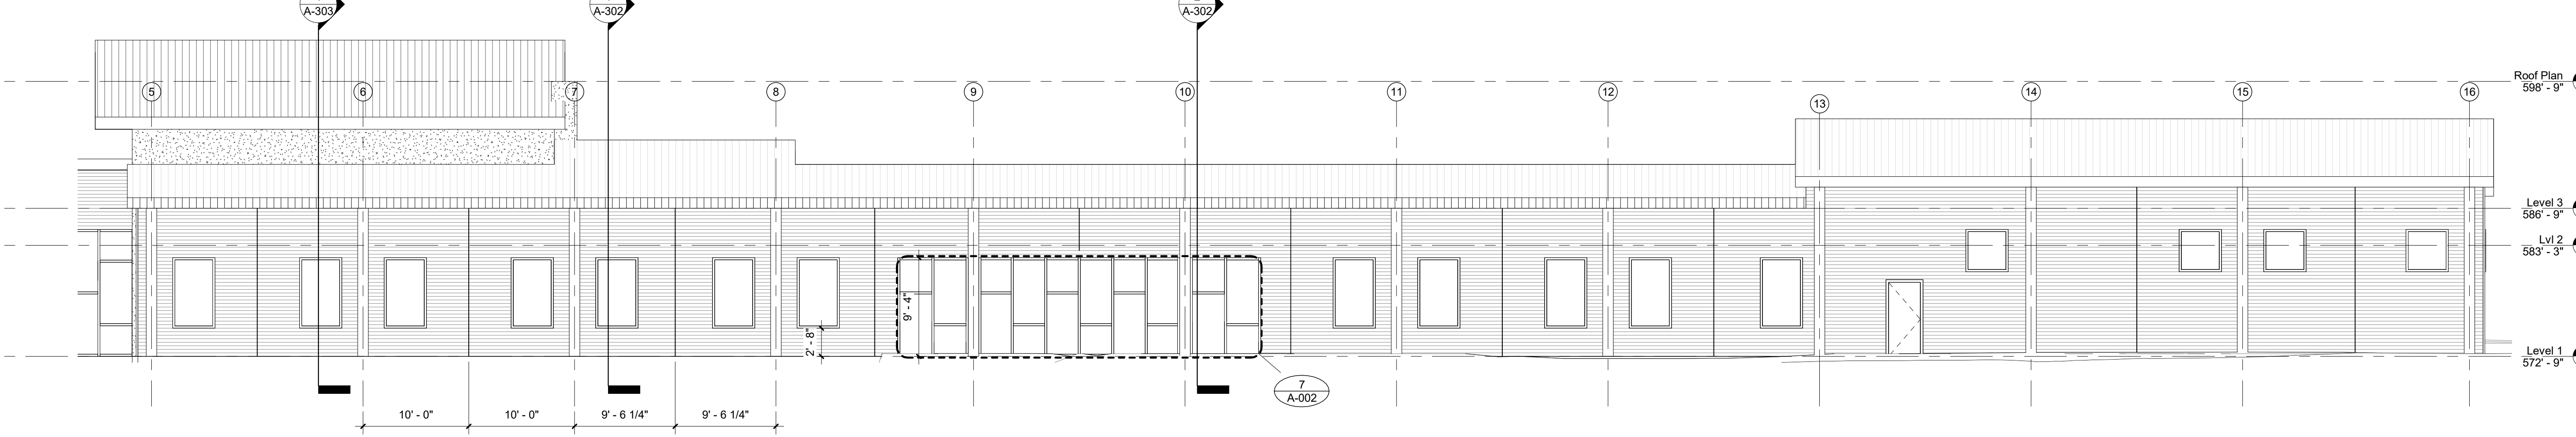

3 South Elevation
1/8" = 1'-0"

DATES
50% Design Documents 8/15/2018

DRAWING
Building Elevations

PROJECT
P&C: 1816

FIREHOUSE
SHELTER


Birmingham, AL
SHEET

A-201




Poole & Co
architects


2 NORTH 20TH STREET BIRMINGHAM, AL 35203
PHONE: (205) 326-2206 FAX: (205) 326-2201

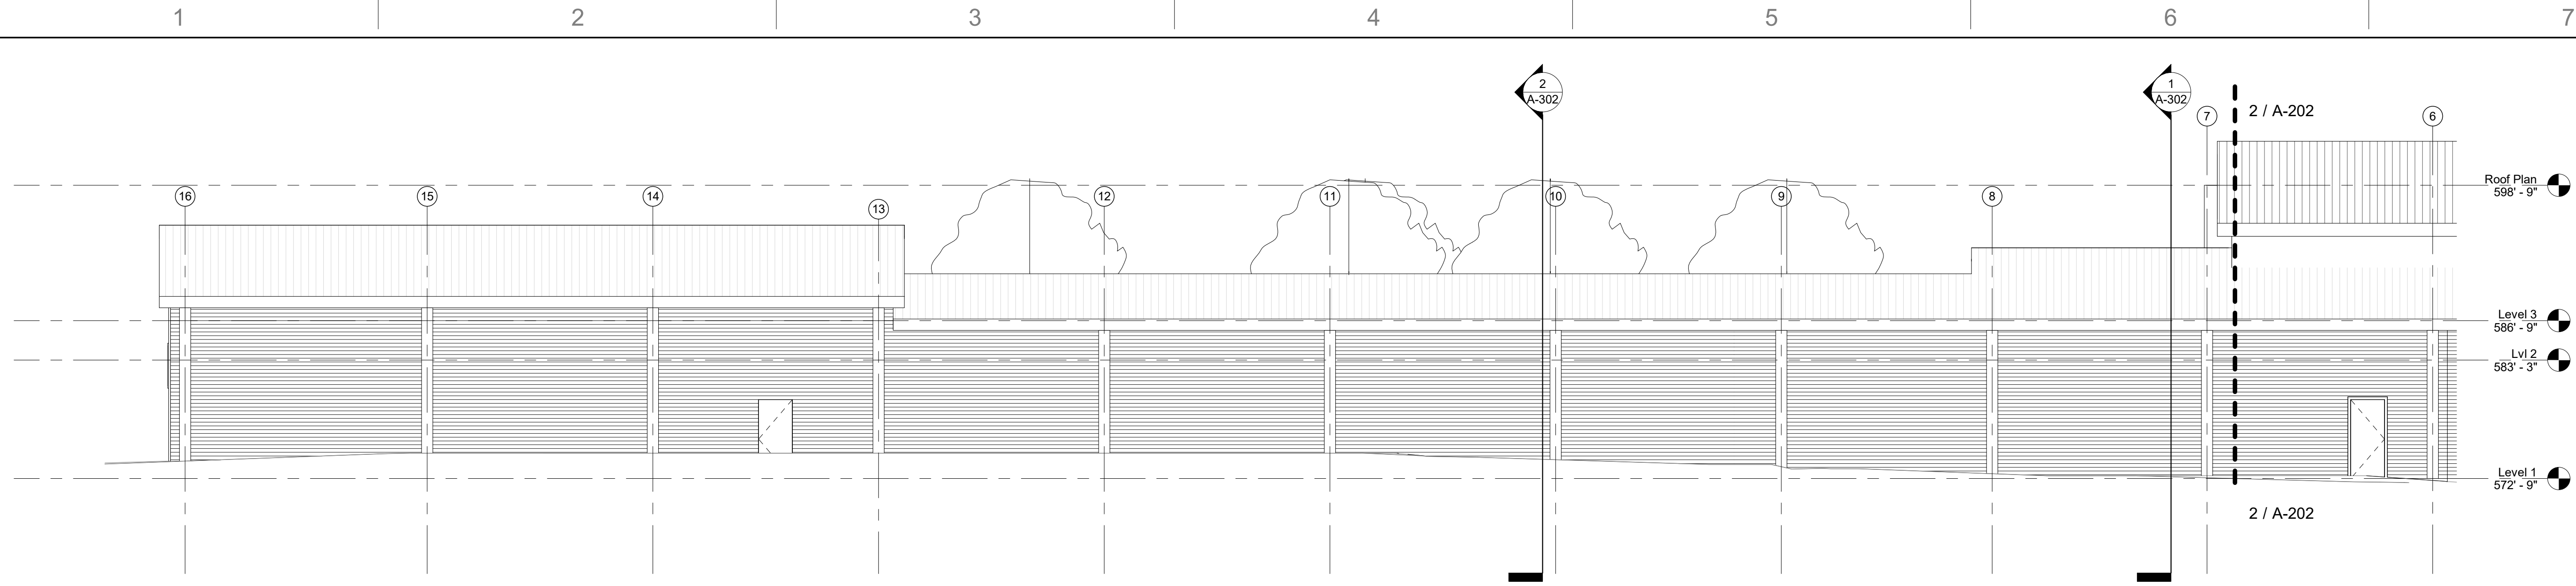


1 North Elevation
1/8" = 1'-0"

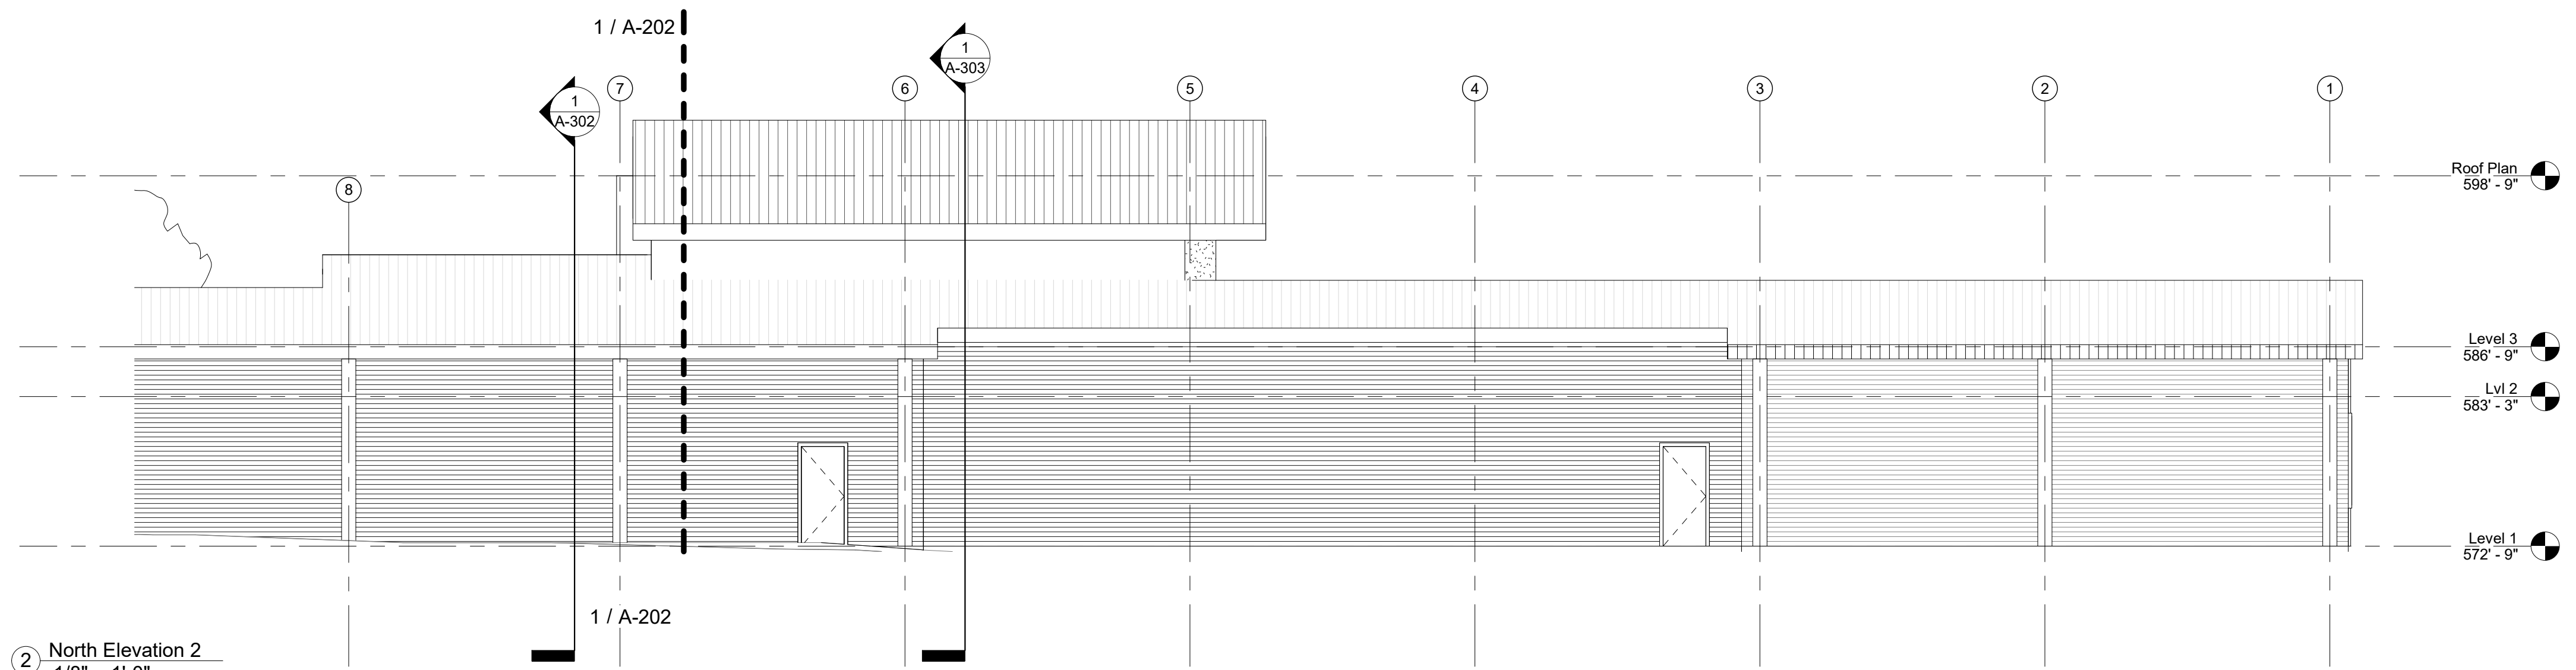

2 North Elevation 2
1/8" = 1'-0"

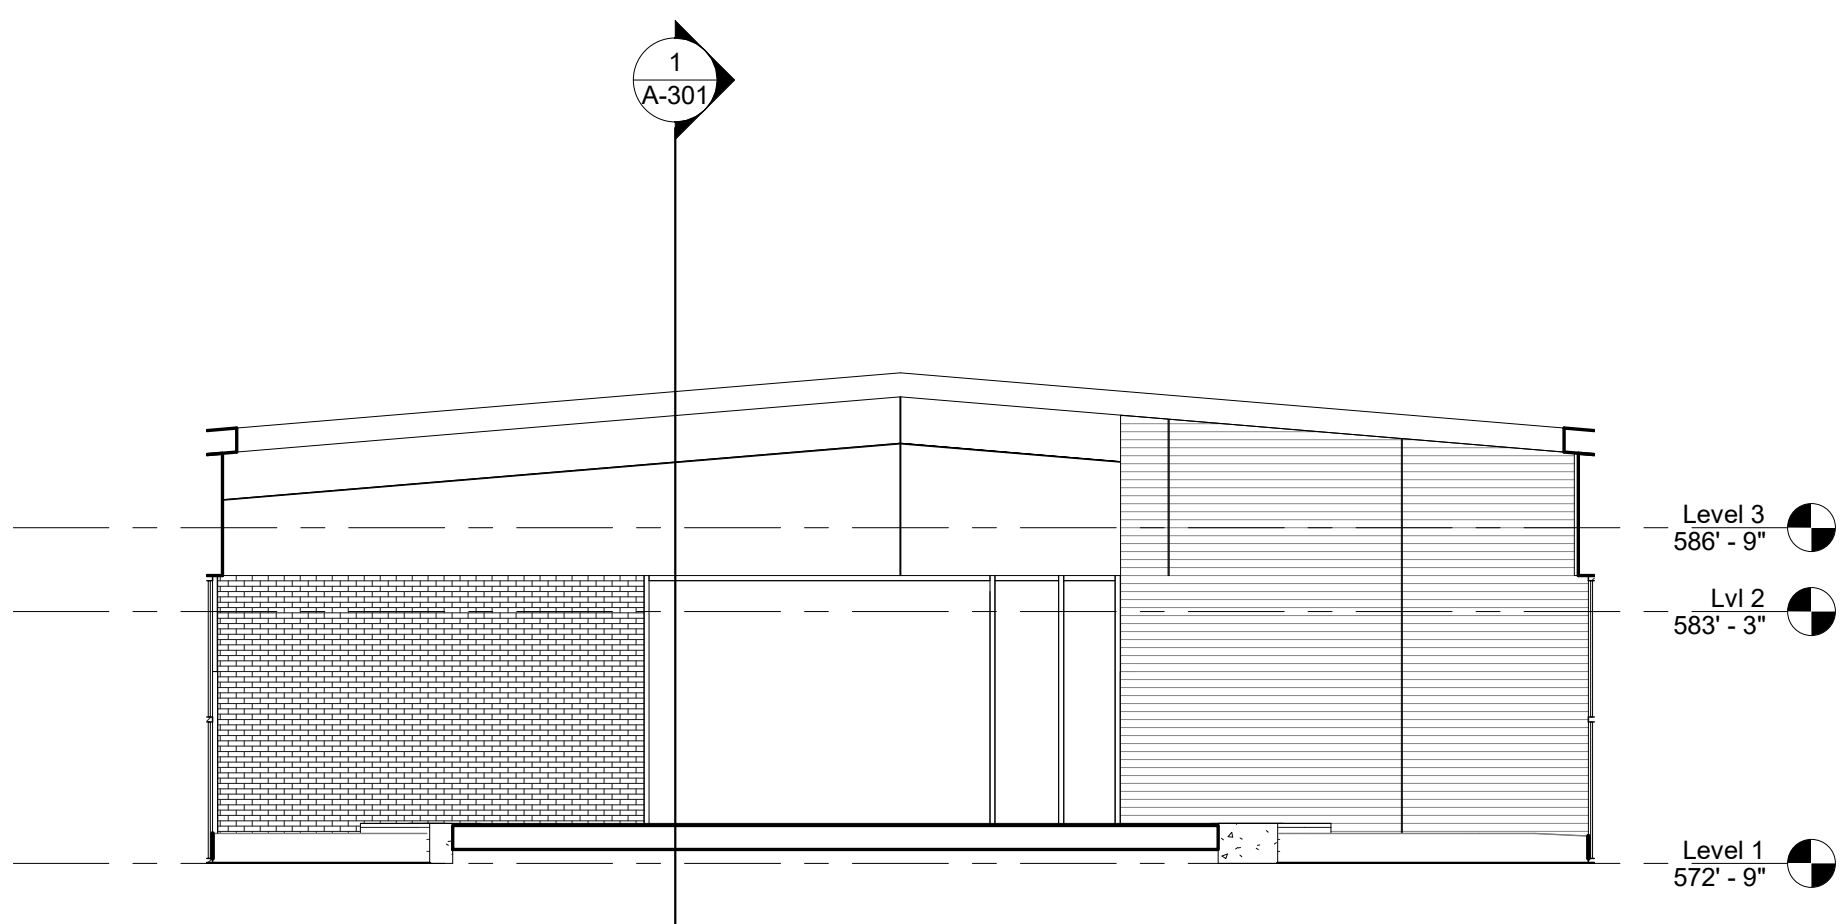

3 Courtyard East
1/8" = 1'-0"

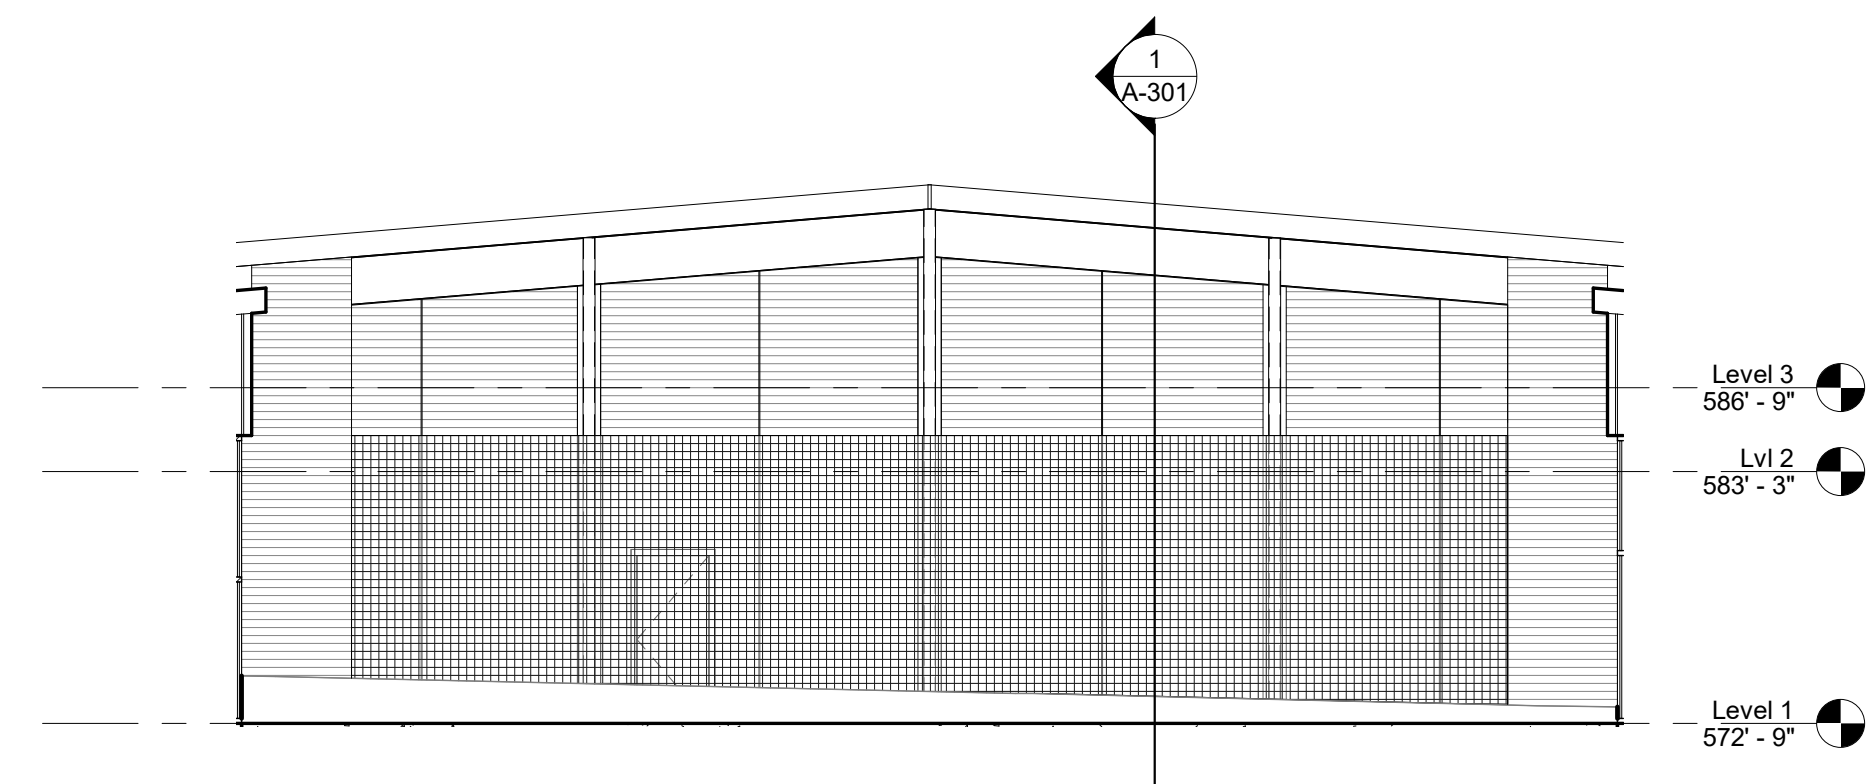

4 Courtyard West
1/8" = 1'-0"

DATES
50% Design Documents 8/15/2018

DRAWING
Building Elevations

PROJECT
P&C: 1816

FIREHOUSE
SHELTER

Birmingham, AL
SHEET

A-202